

ORDINANCE NO. 137

AN ORDINANCE TO REZONE CERTAIN PROPERTY FROM R1 (LOW DENSITY RESIDENTIAL DISTRICT) TO B-2 (ARTERIAL BUSINESS DISTRICT) WITHIN THE CORPORATE LIMITS OF THE TOWN OF MOUNT CARMEL, TENNESSEE

BE IT ORDAINED BY THE BOARD OF MAYOR AND ALDERMEN OF THE TOWN OF MOUNT CARMEL, TENNESSEE, AS FOLLOWS:

SECTION ONE

That the Mount Carmel, Tennessee, Zoning Ordinance Map which was adopted and enacted as a part of the zoning ordinance of Mount Carmel, Tennessee be amended as follows:

The land to be rezoned from R-1 (Low Density Residential District) to B-2 (Arterial Business District) is shown on the rezoning map, a copy of which is attached hereto and incorporated herein as a part of this ordinance.


SECTION TWO

This ordinance shall be effective from and after its passage, the public welfare requiring it.

Passed First Reading September 24, 1992

Notice of Request for Amendment to Zoning Ordinance and Notice of Time for Public Hearing Published On 9-29-92


Passed Second Reading October 14, 1992

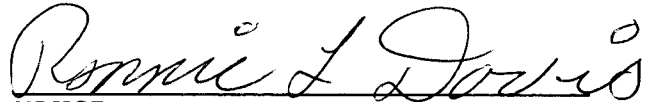

MAYOR

ATTEST


CITY RECORDER


APPROVED AS TO FORM:

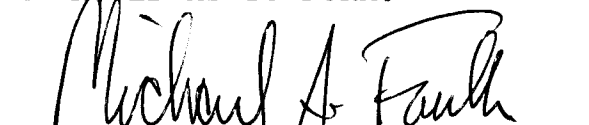
CITY ATTORNEY

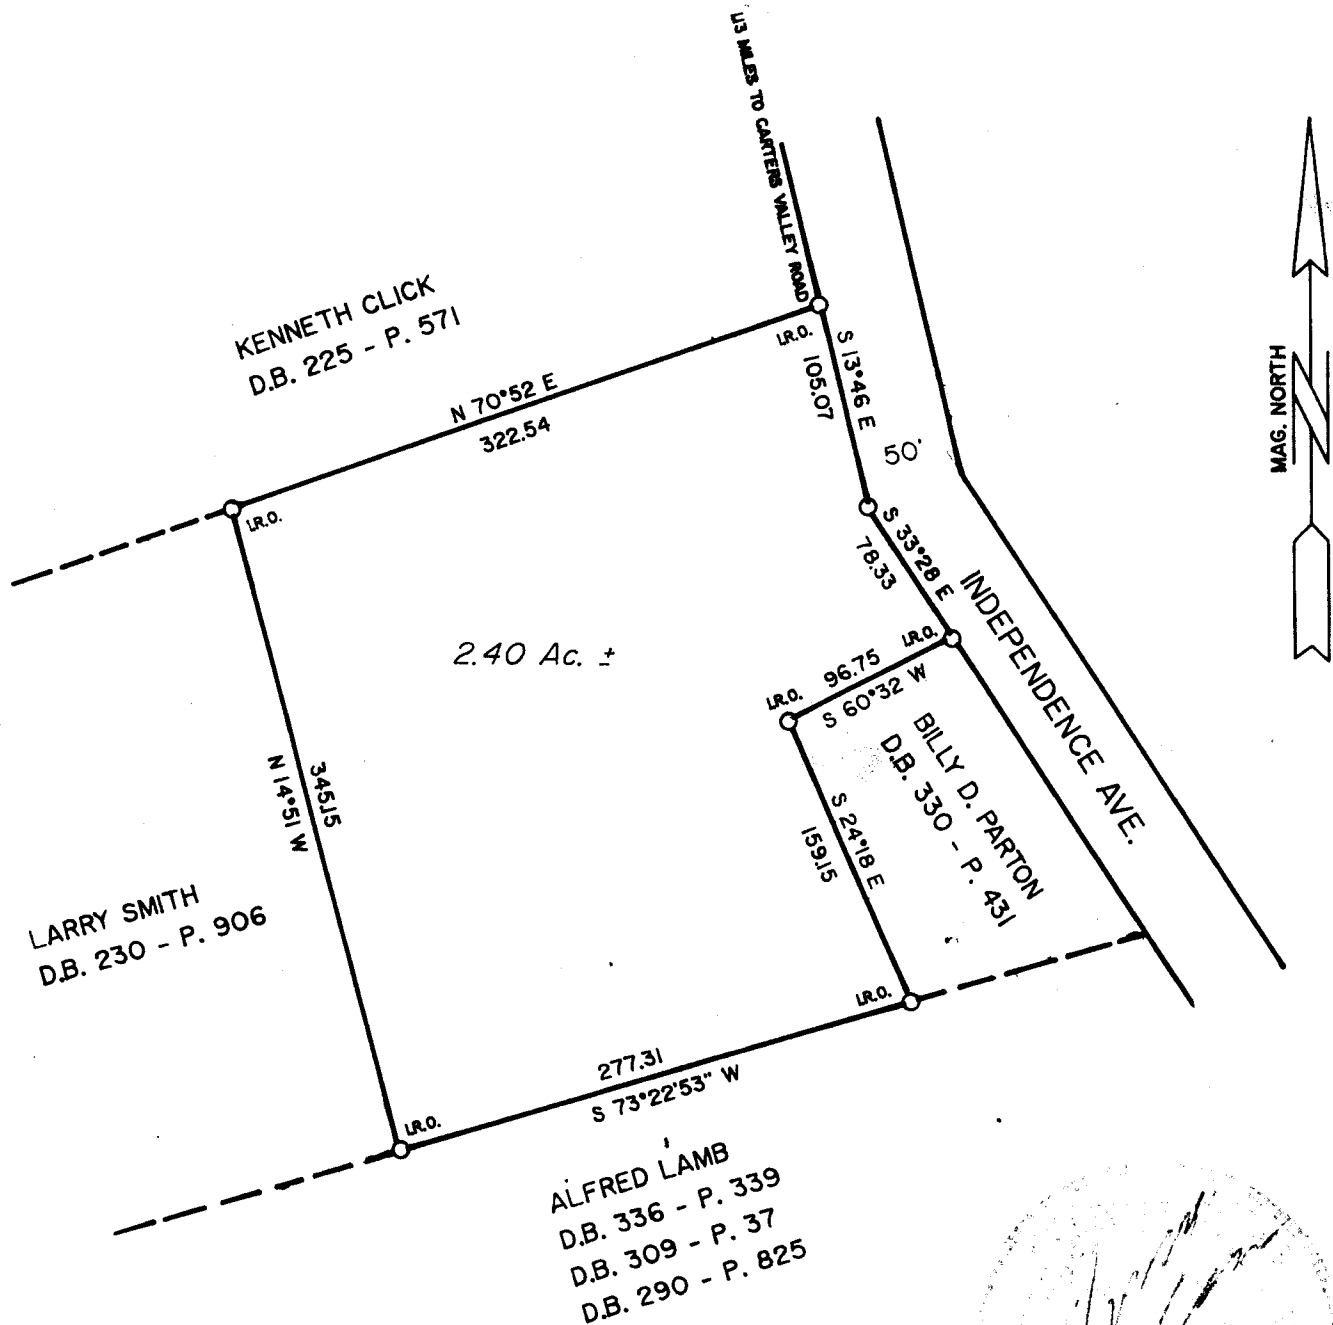


Part of Shirley A. Mitchell Property
 7th Civil District, Hawkins Co., Tn.
 D.B. 339 - P. 815
 Scale 1" = 100'
 November 22, 1991

TAX MAP II, PARCEL 120

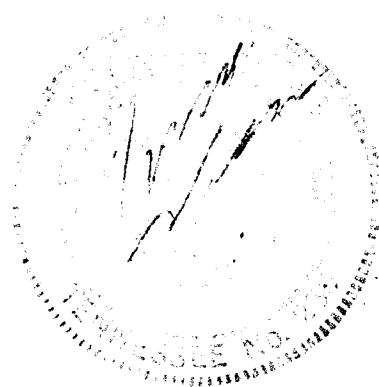

I HERBY CERTIFY THAT THIS IS A CLASS B
 SURVEY AND IS IN ACCORDANCE WITH THE
 UNIFORM ACT, CHAPTER 1220, AS
 SHOWN HEREON.

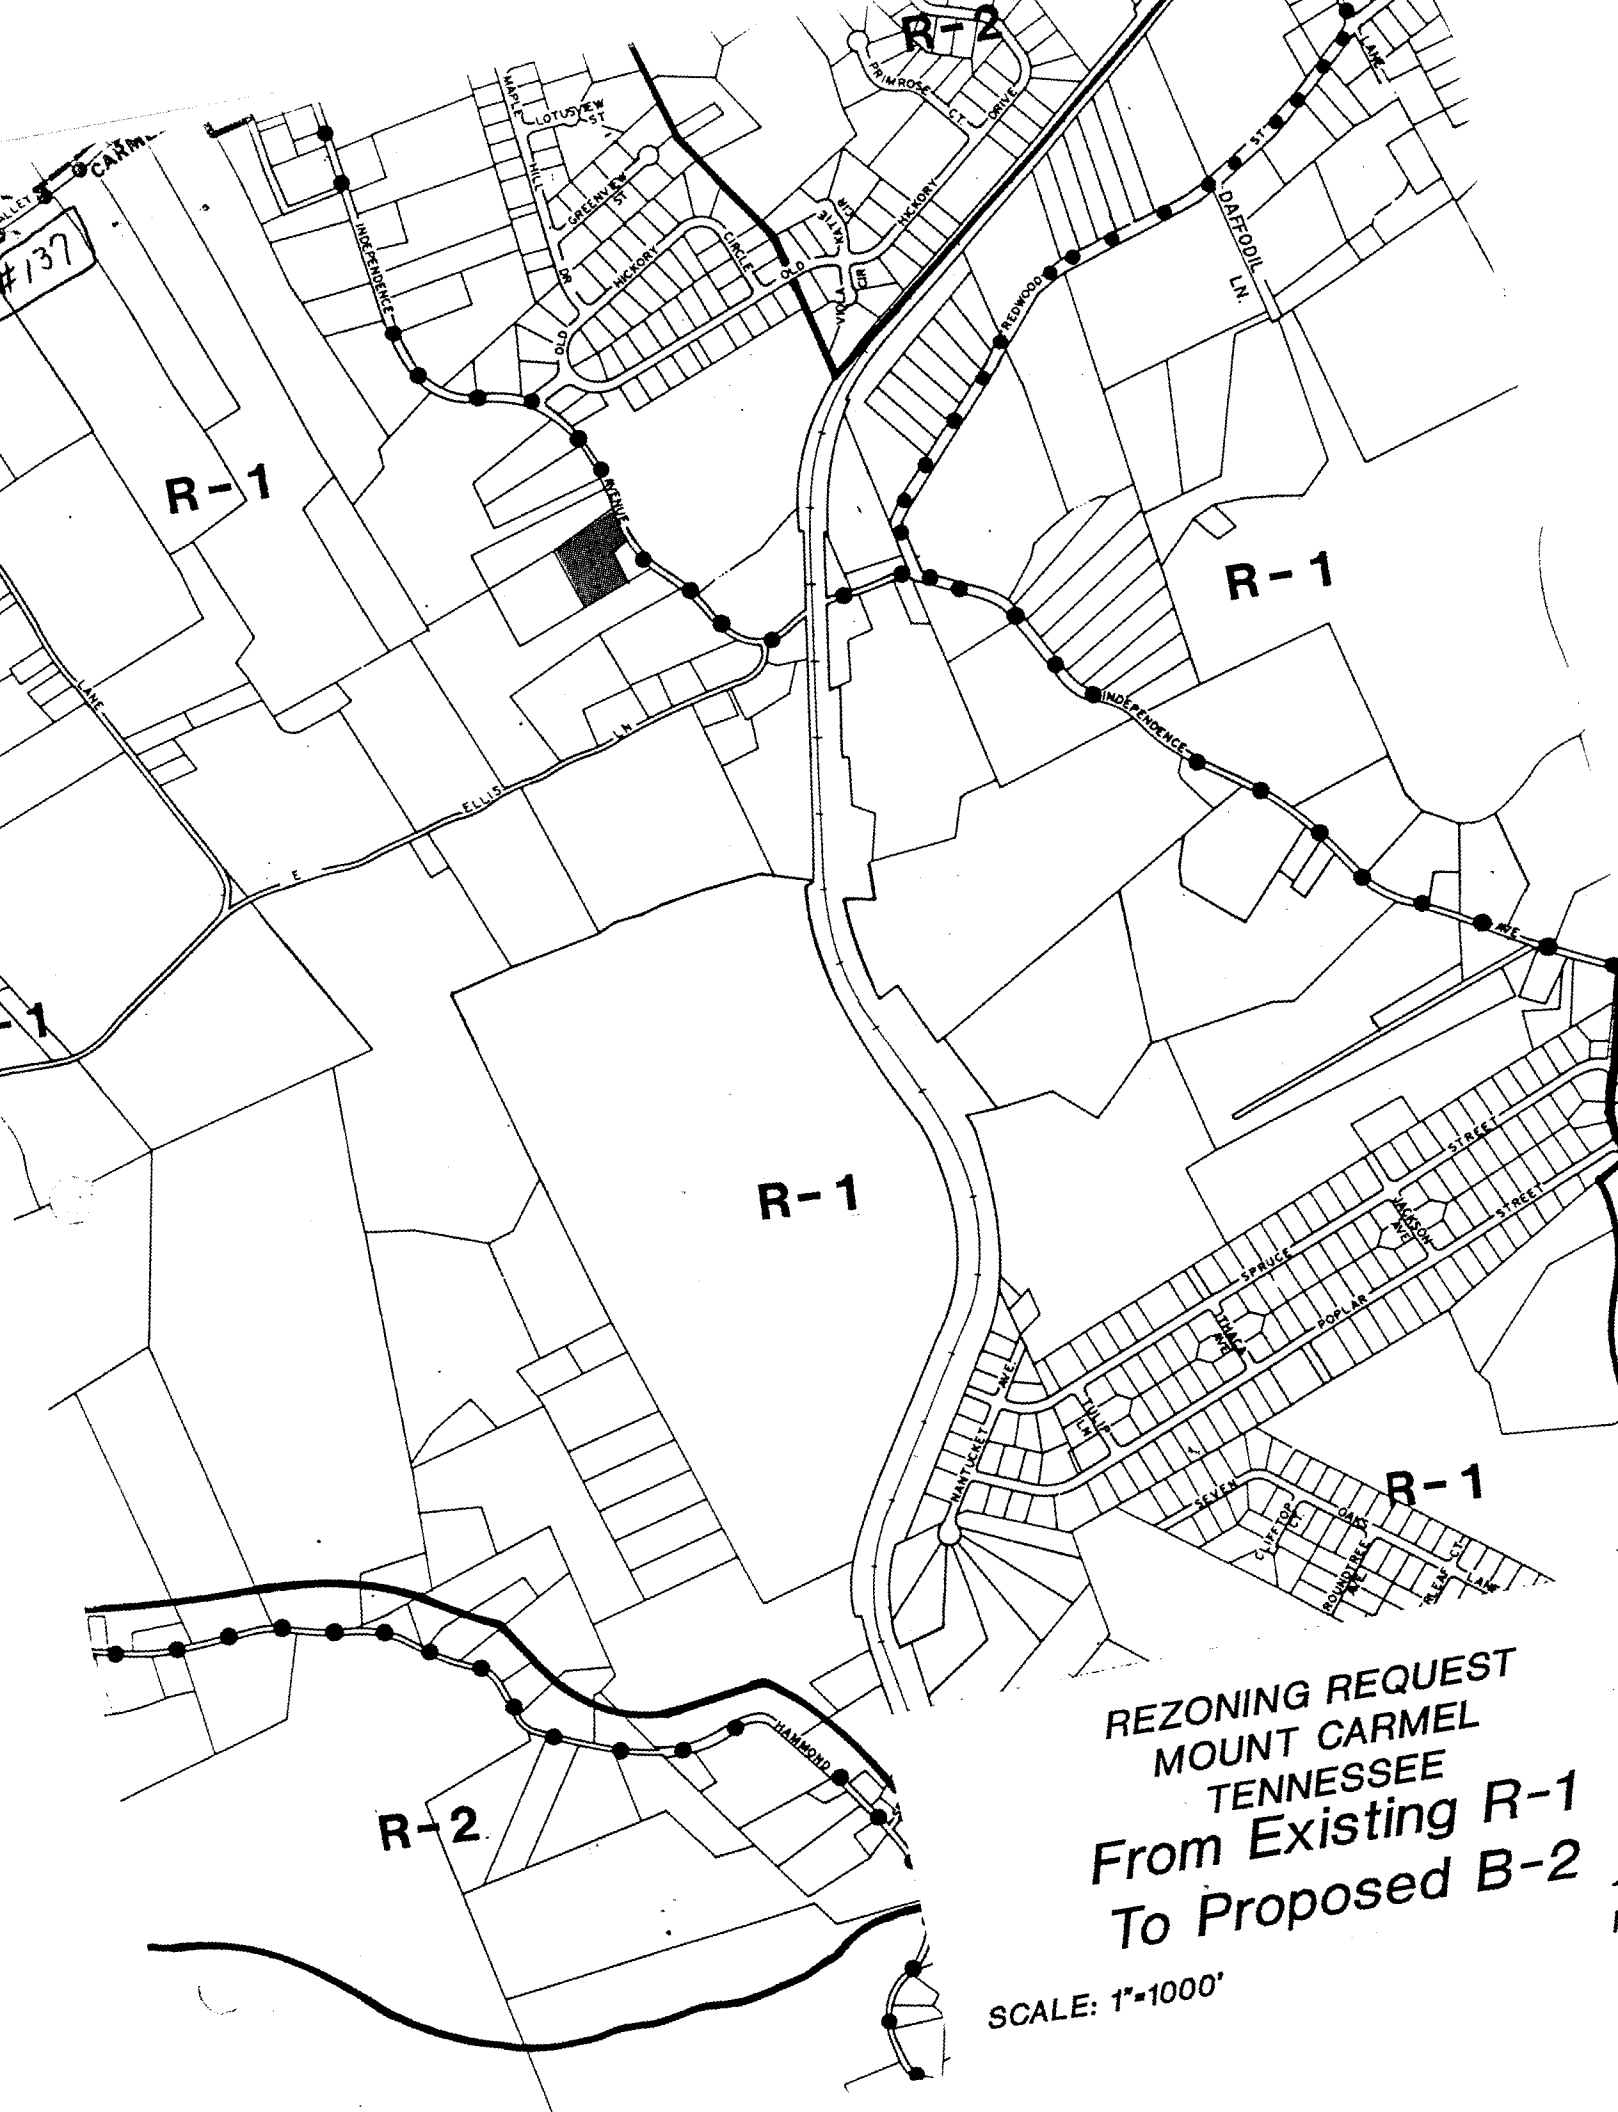

#137

R-1

R-1


R-1

R-1

R-2


REZONING REQUEST
MOUNT CARMEL
TENNESSEE
From Existing R-1
To Proposed B-2

SCALE: 1"=1000'

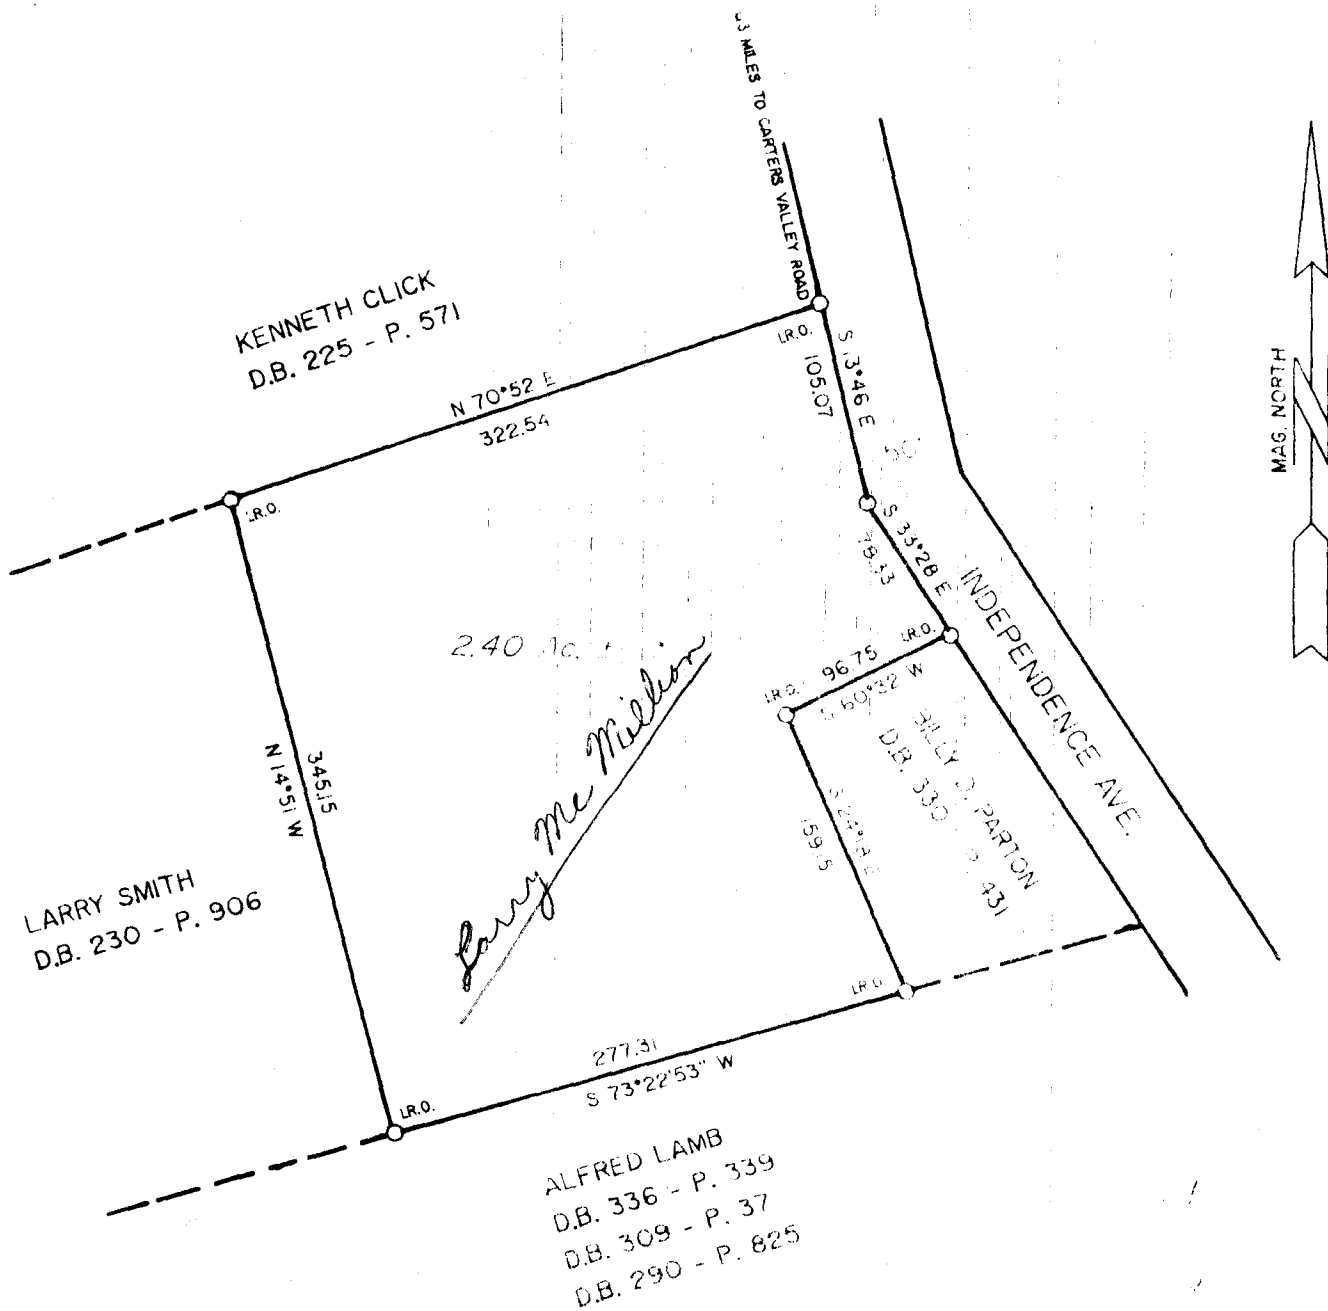

Part of Shirley A. Mitchell Property
7th Civil District, Hawkins Co., Tn.
D.B. 339 - P. 815
Scale 1" = 100'
November 22, 1991

TAX MAP II, PARCEL 120

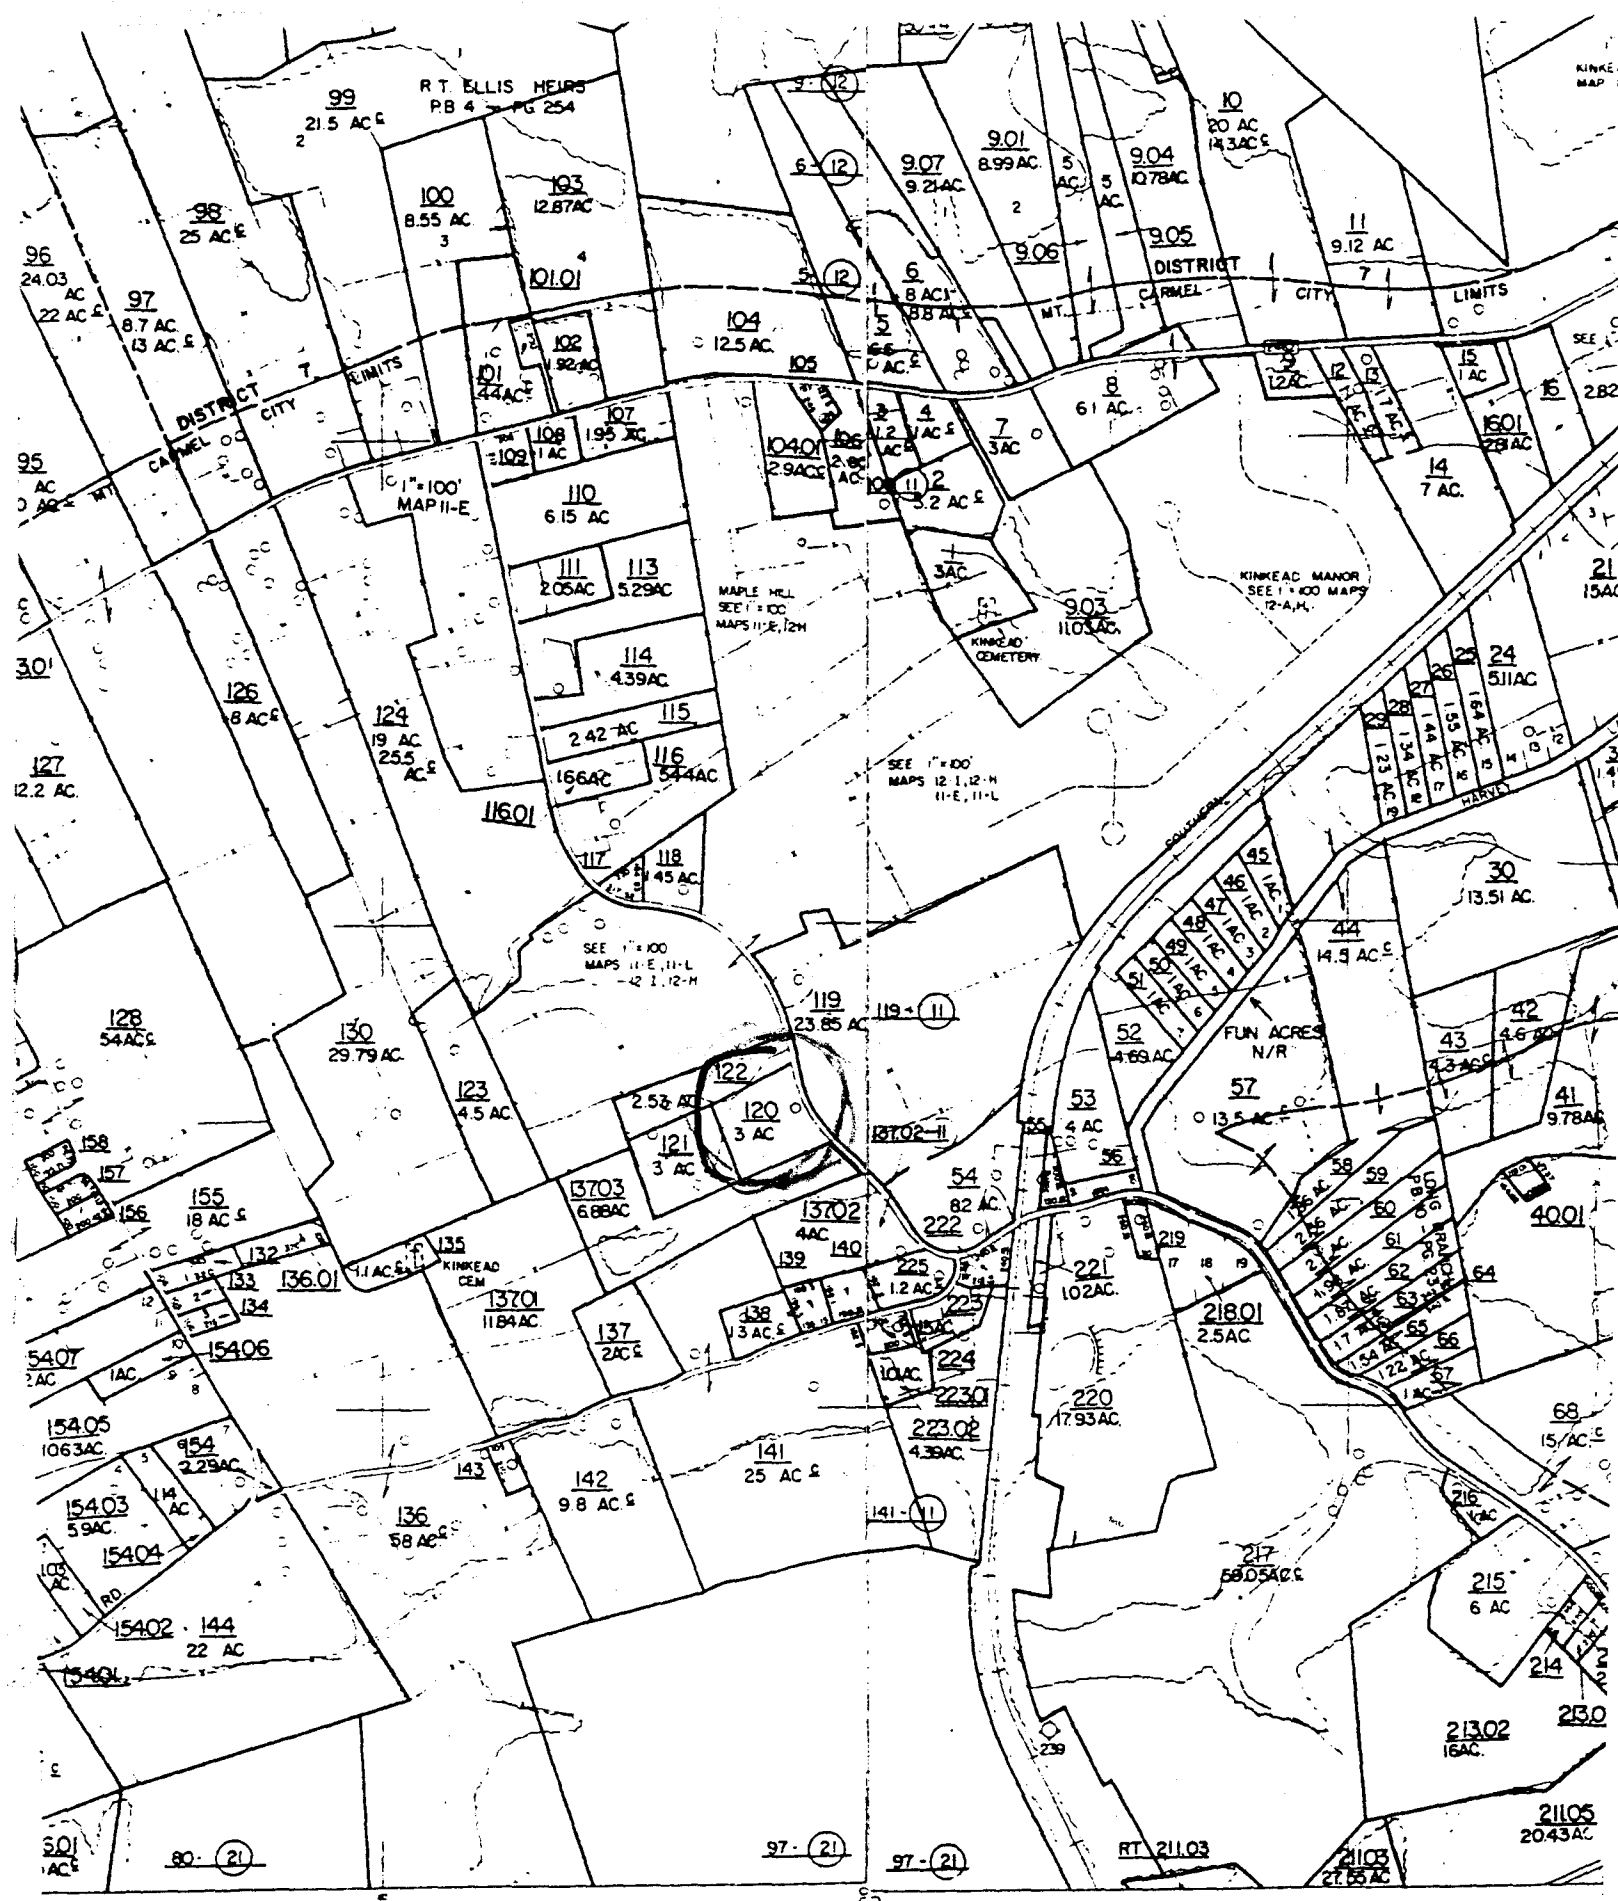

- REVISIONS -	
12/7/85	1
1/1/86	2
1/1/86	3
1/1/86	4
1/1/86	5

HAWKINS CO., TENN.		MAP #
SCALE 1"=400'	DISTRICT 7	11
DATE OF FLYING MAY, 1985		
DATE COMPILED APRIL, 1987		

UNITED AERIAL MAPPING
SAN ANTONIO, TEXAS

PROPERTY MAP PREPARED BY
SABRE SYSTEMS & SERV
800 MEADOWS MANOR
DAYTON, OHIO 45459